


# POS S3 - AB STUB 3

## PLAN ARMATURE

**POS S3**

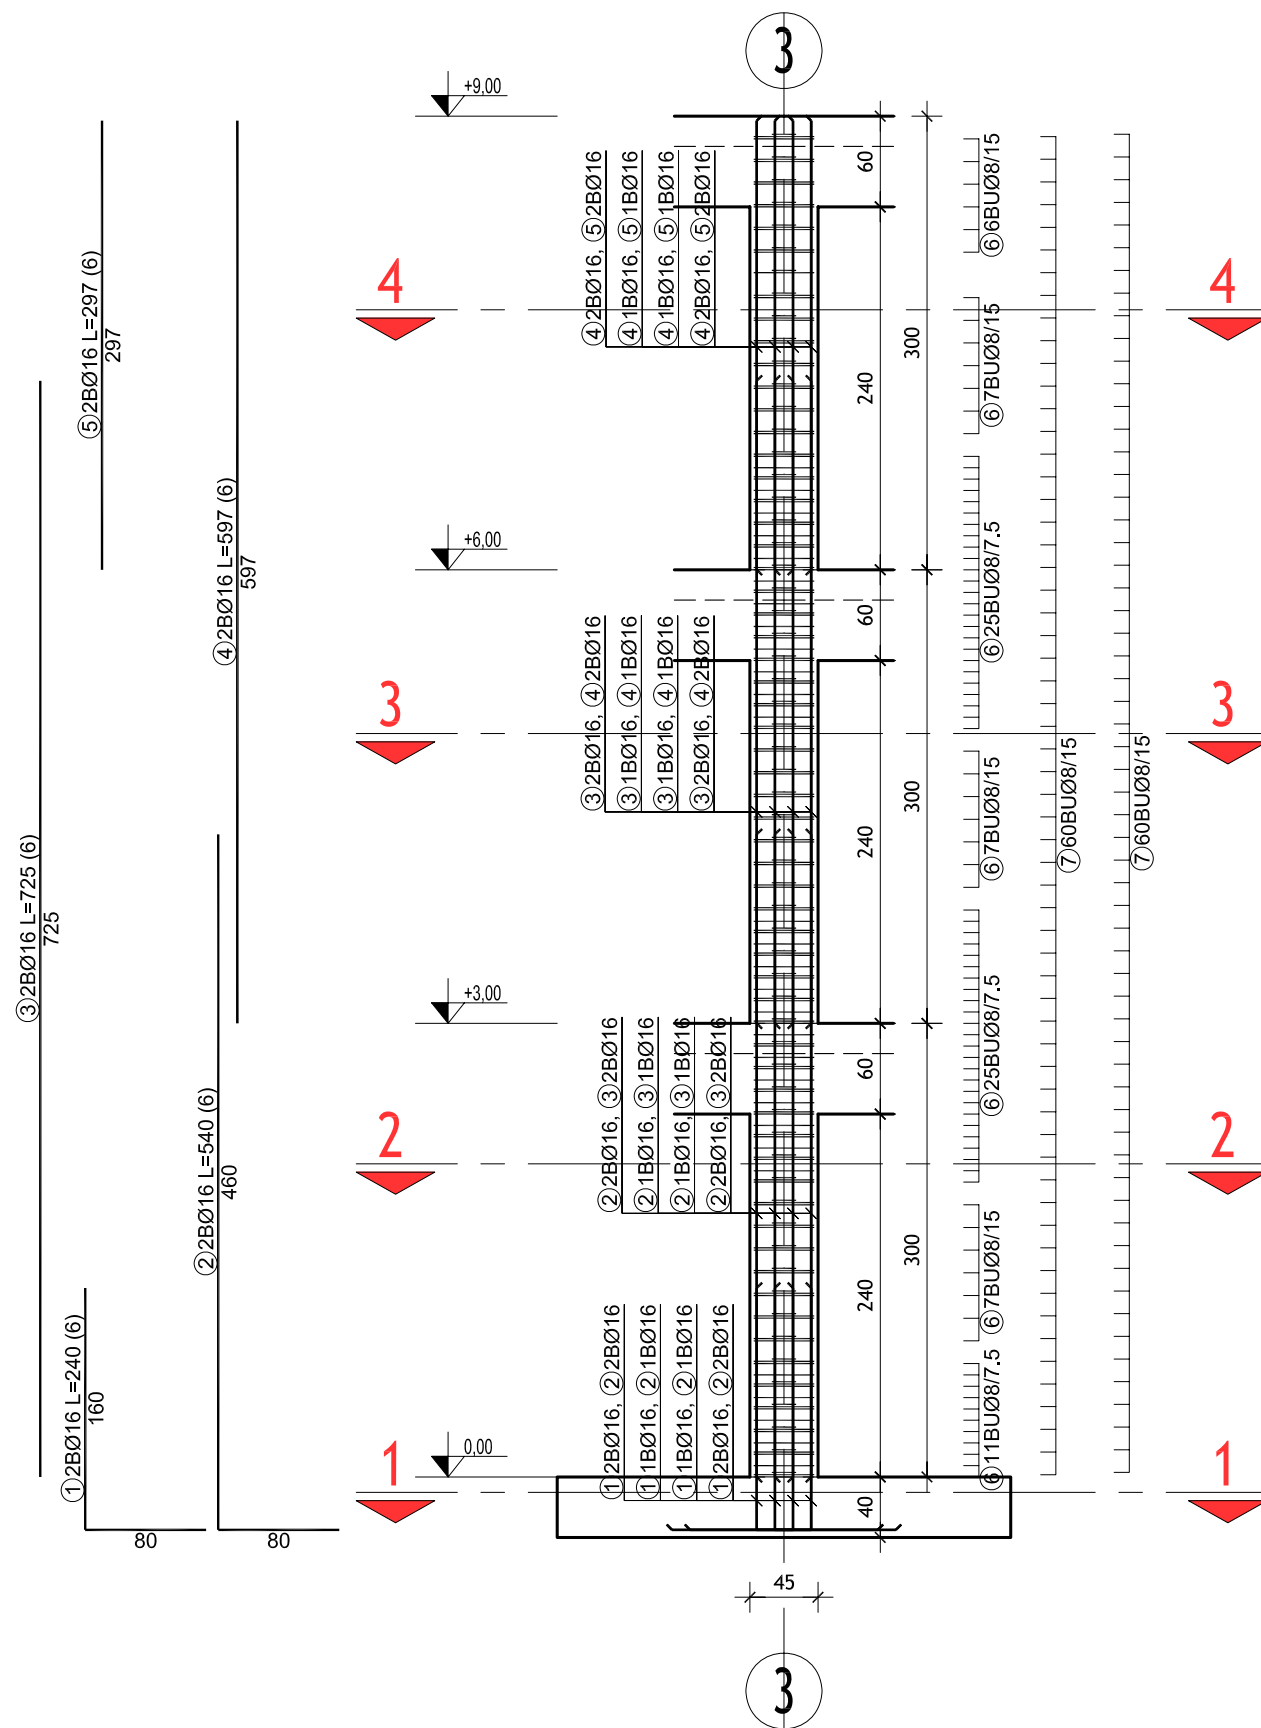


Šipke - rekapitulacija

Ø [mm]	lgn [m]	Jedinična težina [kg/m']	Težina [kg]
B500B			
8		363.44	0.41
16		143.94	1.62
Ukupno			380.52


Šipke - specifikacija

ozn.	oblik i mere [cm]	Ø	lg [m]	n [kom]	lgn [m]
POS S3 (1 kom)					
1		16	2.40	6	14.40
2		16	5.40	6	32.40
3		16	7.25	6	43.50
4		16	5.97	6	35.82
5		16	2.97	6	17.82
6		8	2.18	88	191.84
7		8	1.43	120	171.60


Presek 2-2 R 1:20

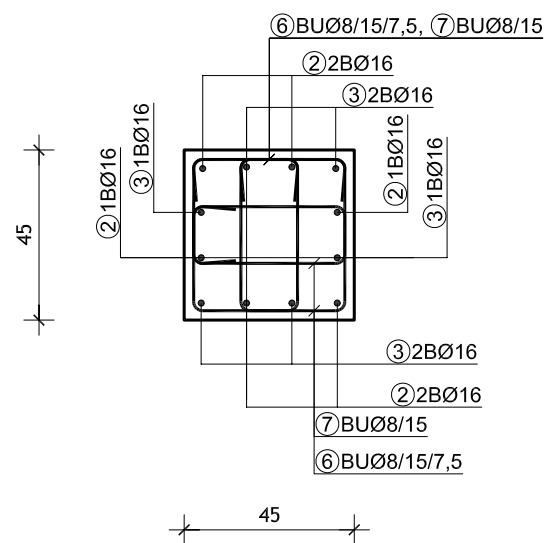



Presek 4-4 R 1:20

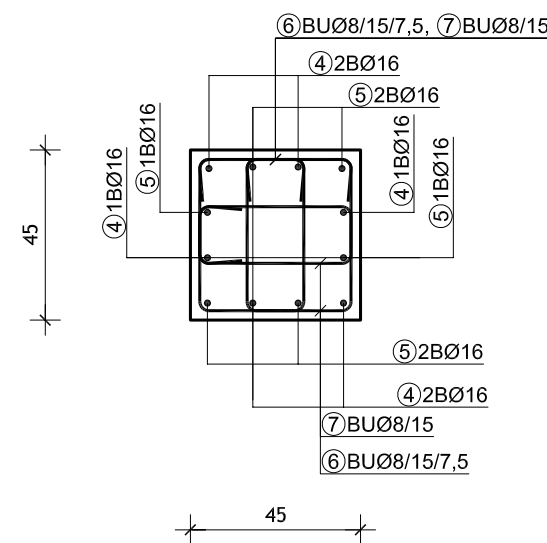

Presek 1-1 R 1:20

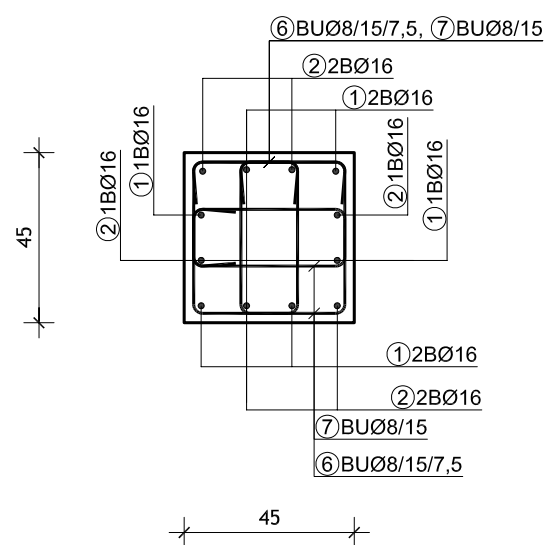

Presek 3-3 R 1:20

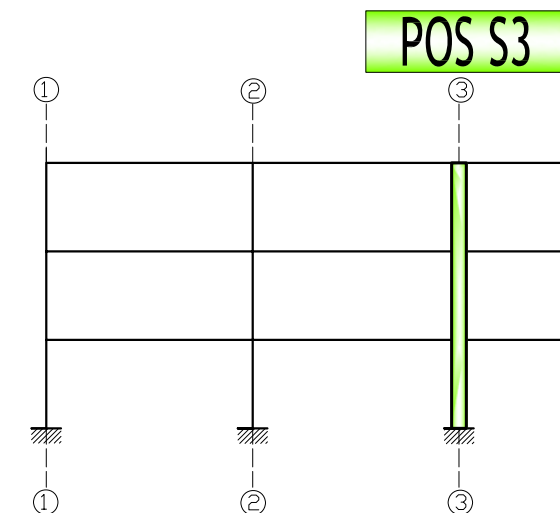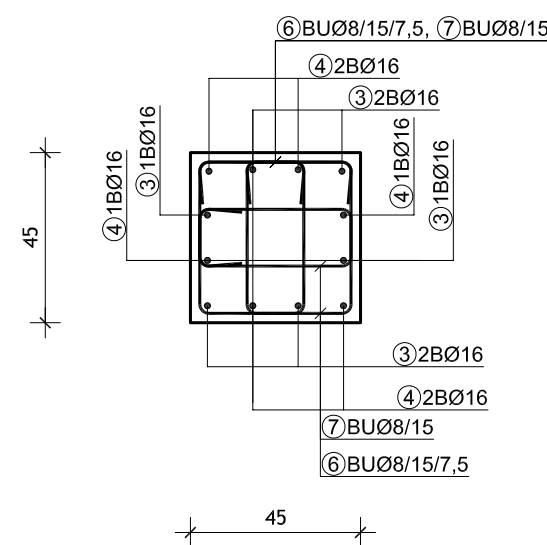

BETON | **MB30**  
 ARMATURA | **B500B**

GRAĐEVINSKO-ARHITEKTONSKI FAKULTET UNIVERZITET U NIŠU

Niš, ul. Aleksandra Medvedeba br.14

PREDMET	BETONSKE KONSTRUKCIJE 2		
SEMESTRALNI RAD	ZADATAK 4.2.		
KANDIDAT	PREDMETNI NASTAVNIK	dr Predrag Blagojević, dipl.inž.grad.	
BROJ INDEKSA	ASISTENT	dr Darko Živković, dipl.inž.grad.	
CRTEŽ	POS S3 - AB stub 3	ASISTENT	Aleksandar Šutanovac, dipl.inž.grad.
	PLAN ARMATURE	RAZMERA	ŠKOLASKA
		1 : 50	2019/2020.