



# POS ZN - AB ZIDNI NOSAČ

## PLAN ARMATURE


**POS ZN**

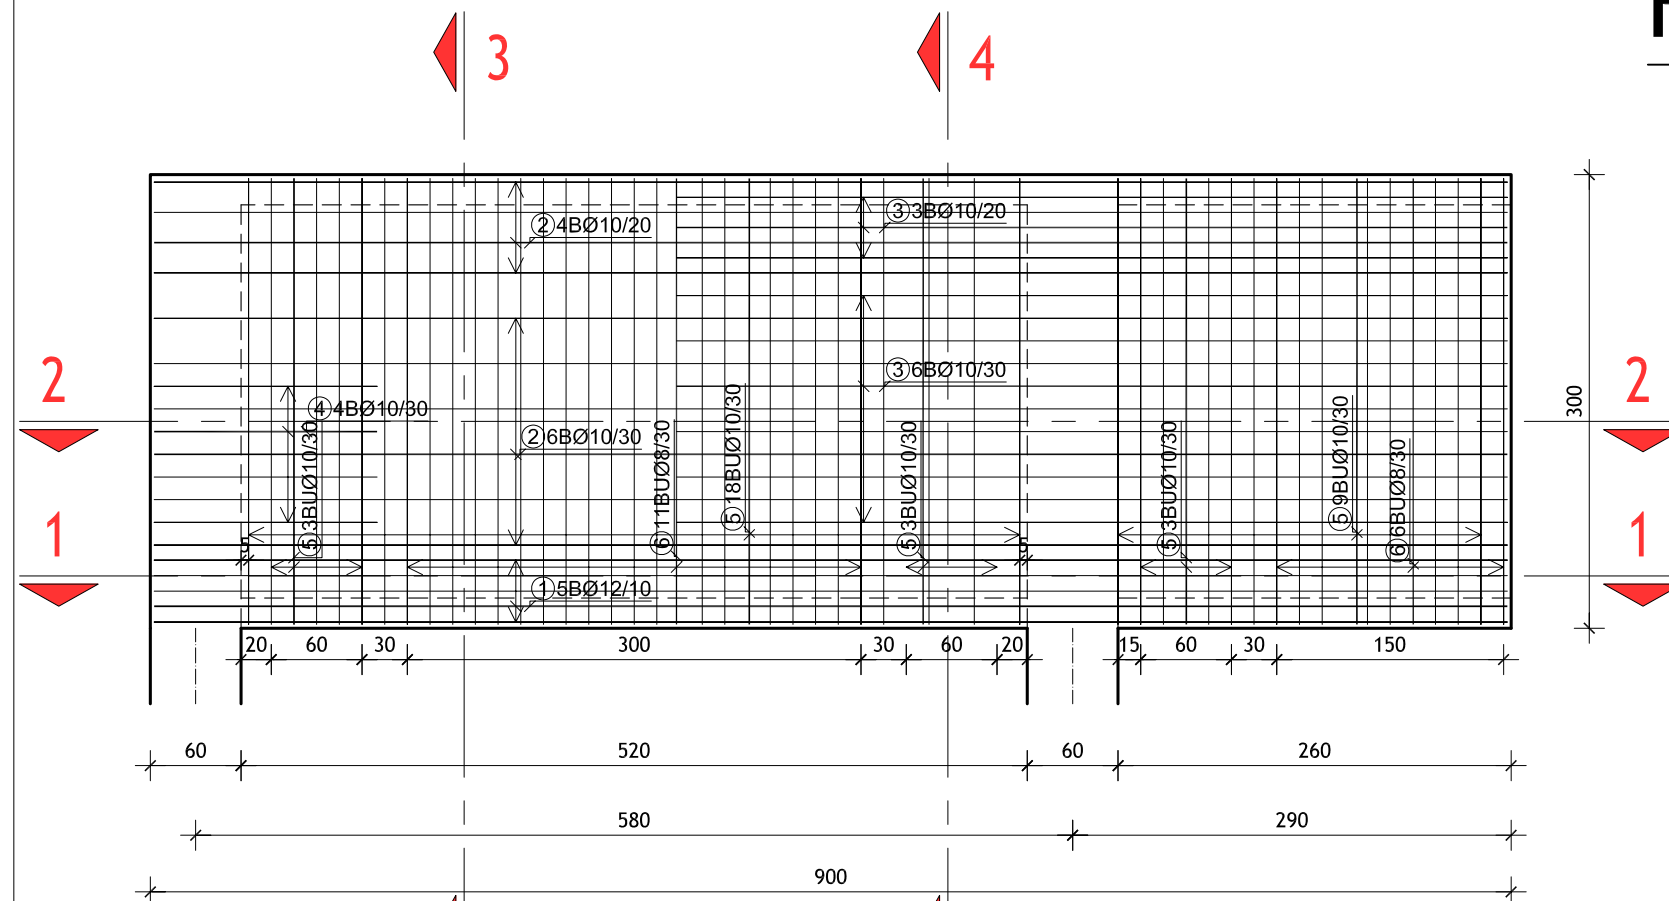


Presek 2-2

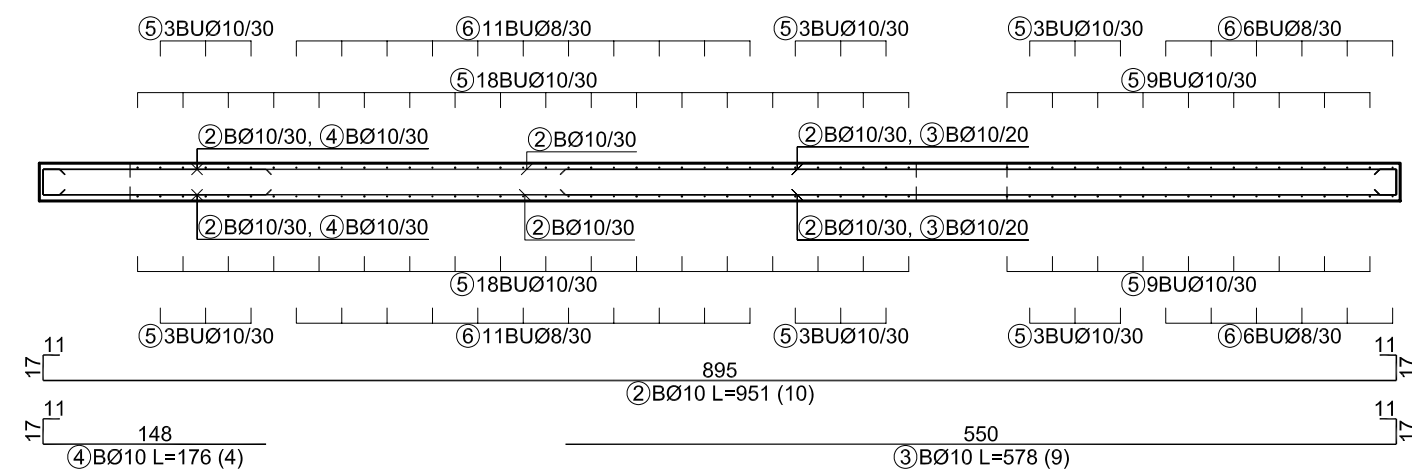


Presek 1-1

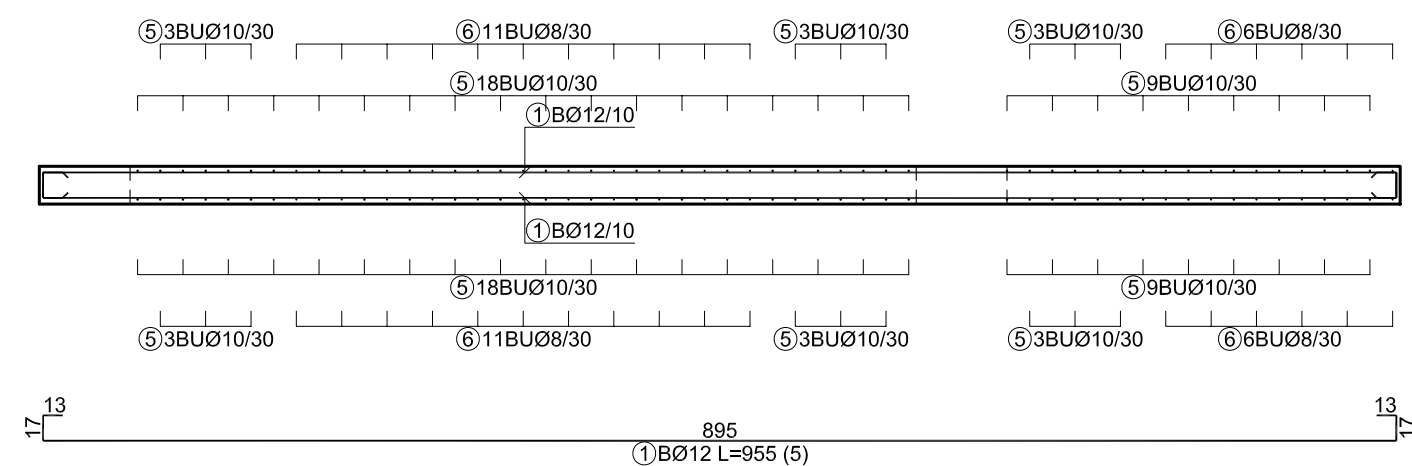

Presek 3-3

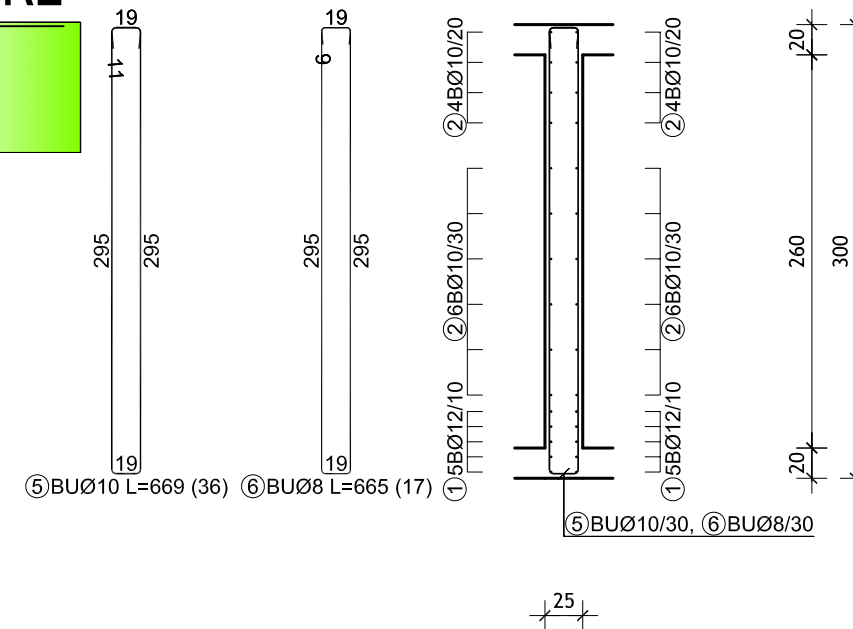

Presek 4-4

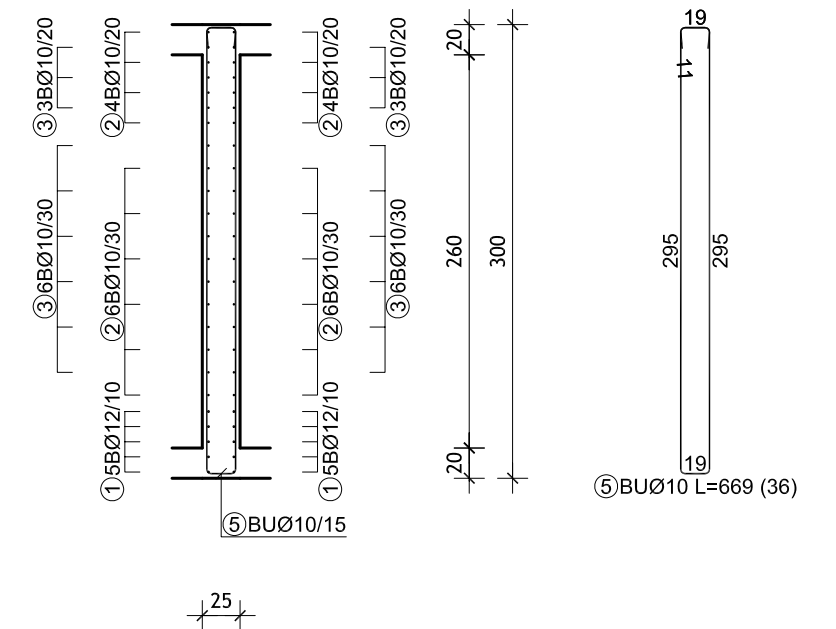

BETON | **MB30**  
 ARMATURA | **B500B**

GRADEVINSKO-ARHITEKTONSKI FAKULTET UNIVERZITET U NIŠU Niš, ul. Aleksandra Medvedeba br.14				
PREDMET	BETONSKE KONSTRUKCIJE 2			
SEMESTRALNI RAD	ZADATAK 11.			
KANDIDAT		PREDMETNI NASTAVNIK	dr Predrag Blagojević, dipl.inž.grad.	
BROJ INDEKSA		ASISTENT	dr Darko Živković, dipl.inž.grad.	
CRTEŽ	<b>POS ZN - AB zidni nosač</b> PLAN ARMATURE	ASISTENT	Aleksandar Šutanovac, dipl.inž.grad.	
		RAZMERA	ŠKOLASKA	BROJ LISTA
		1 : 50	2019/2020.	1