

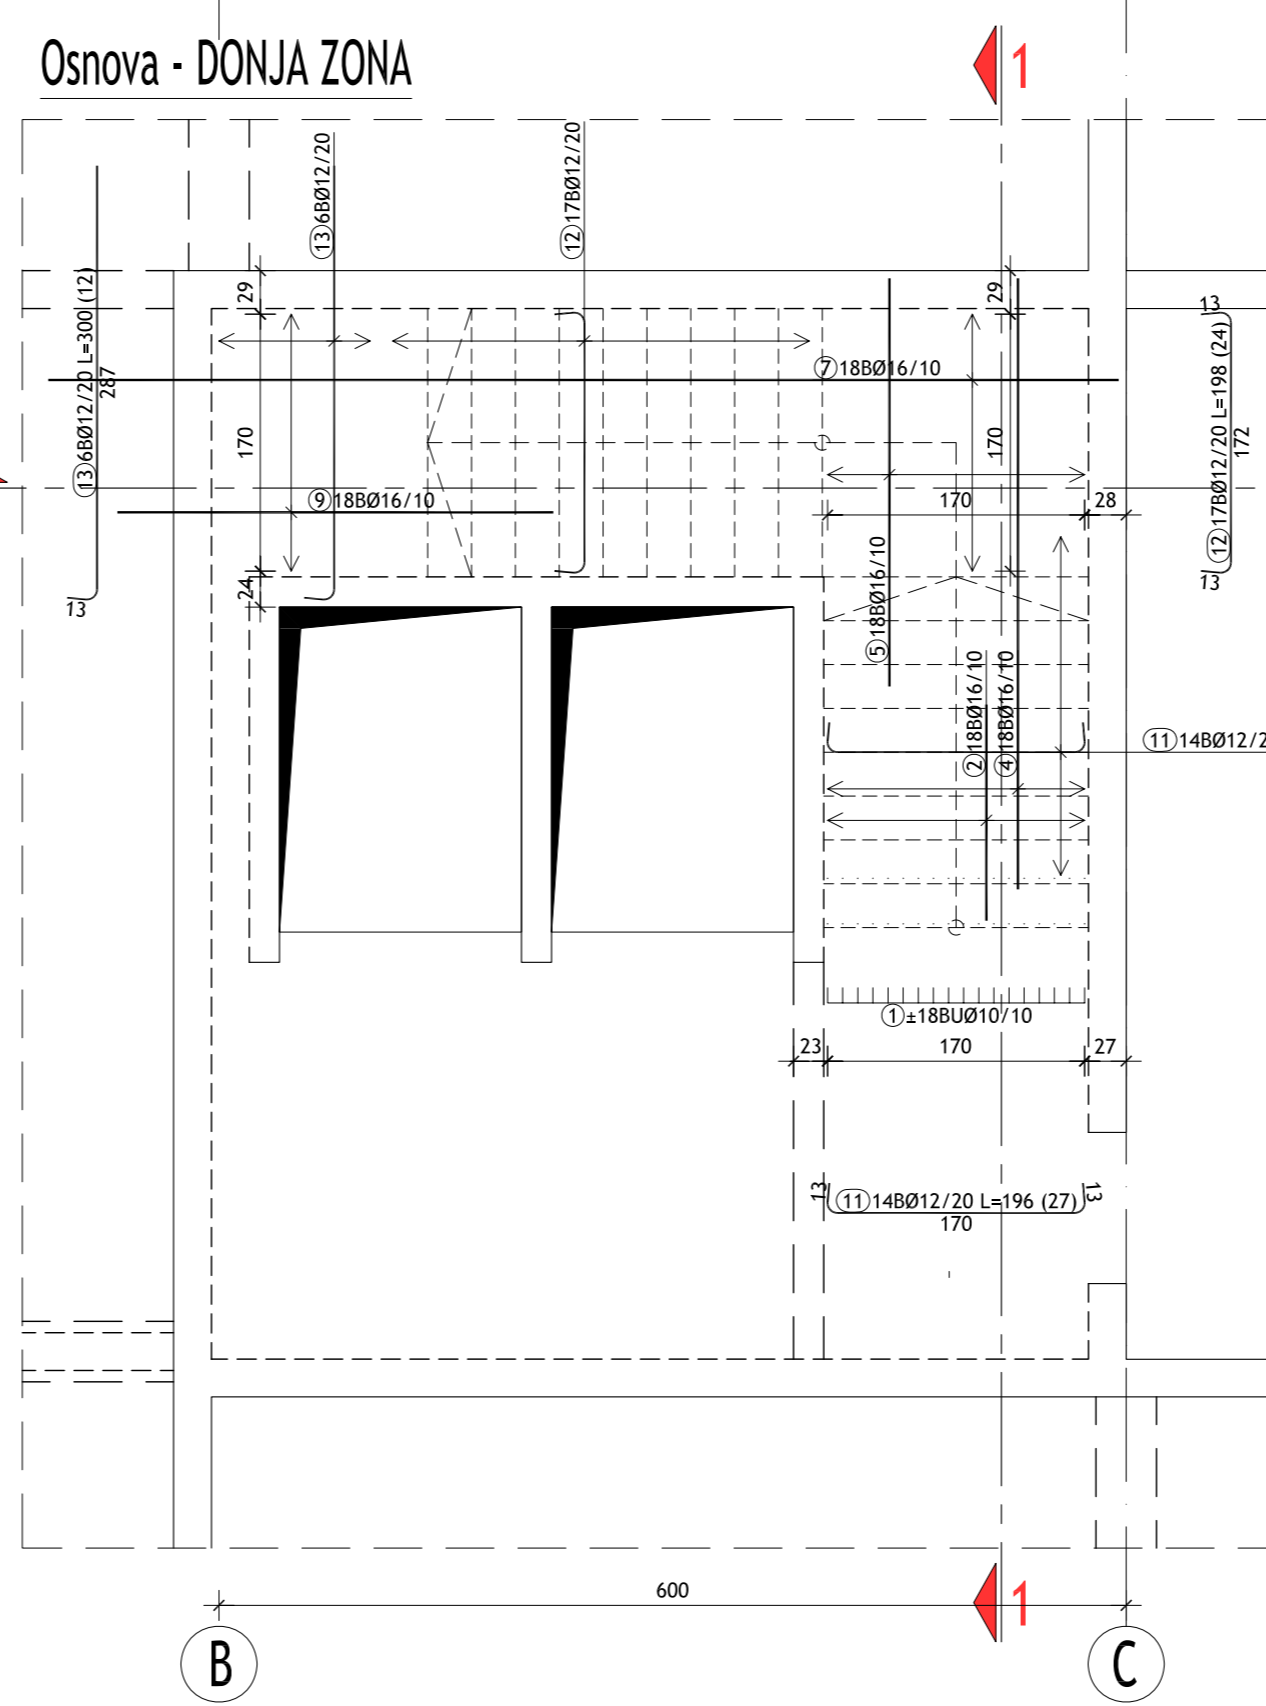
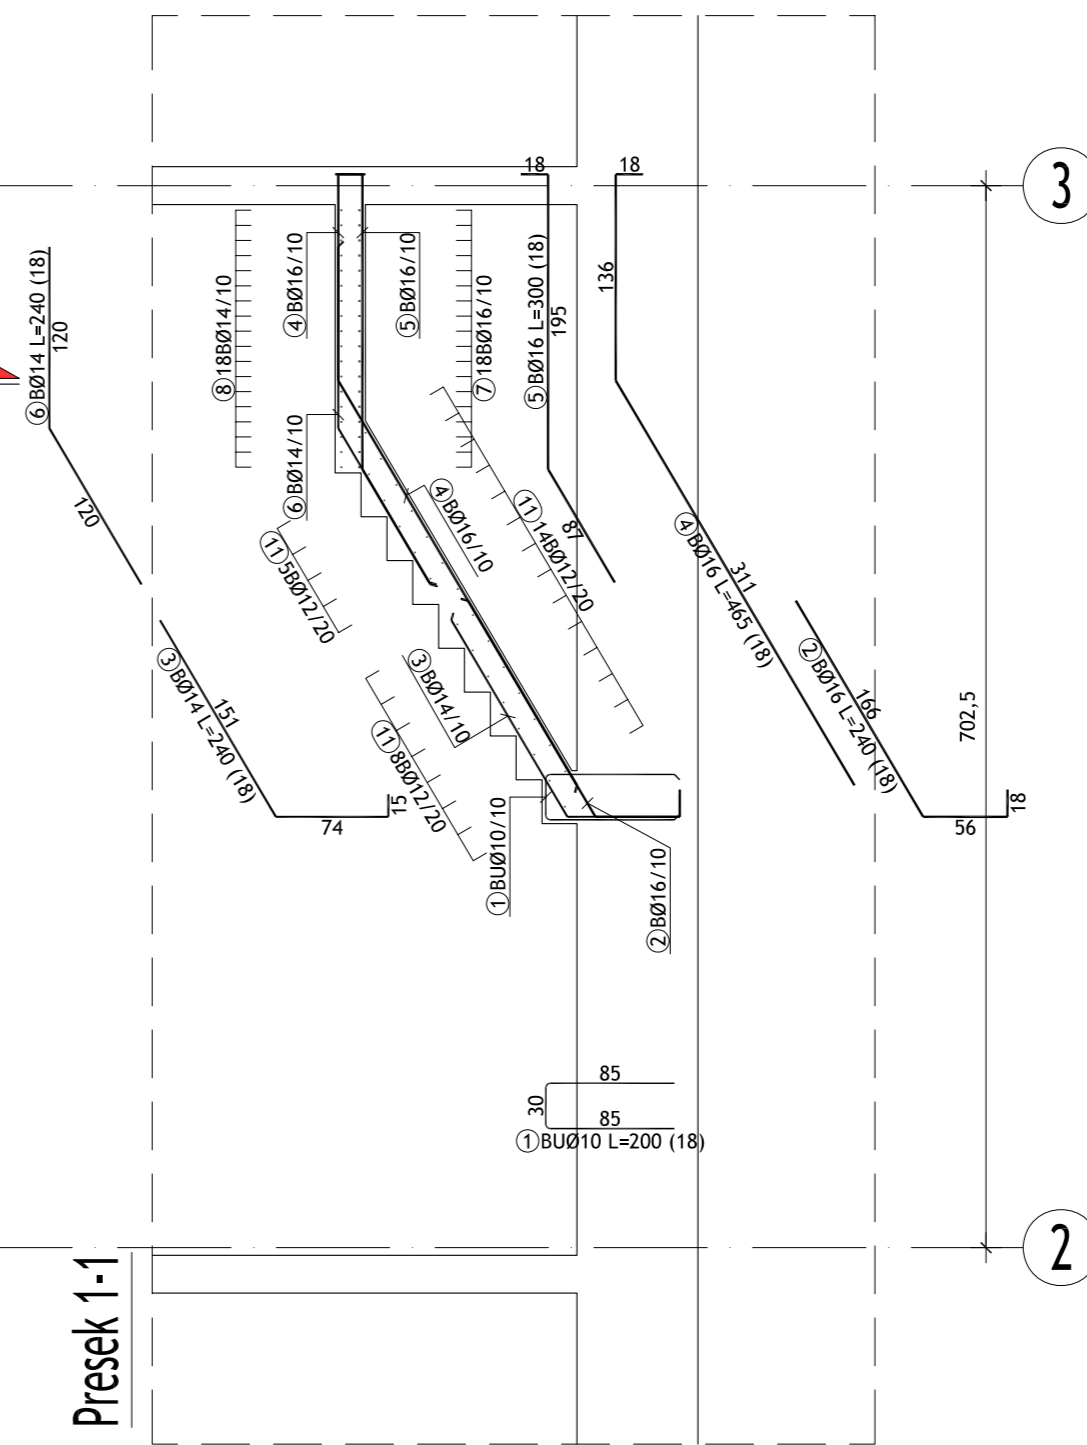
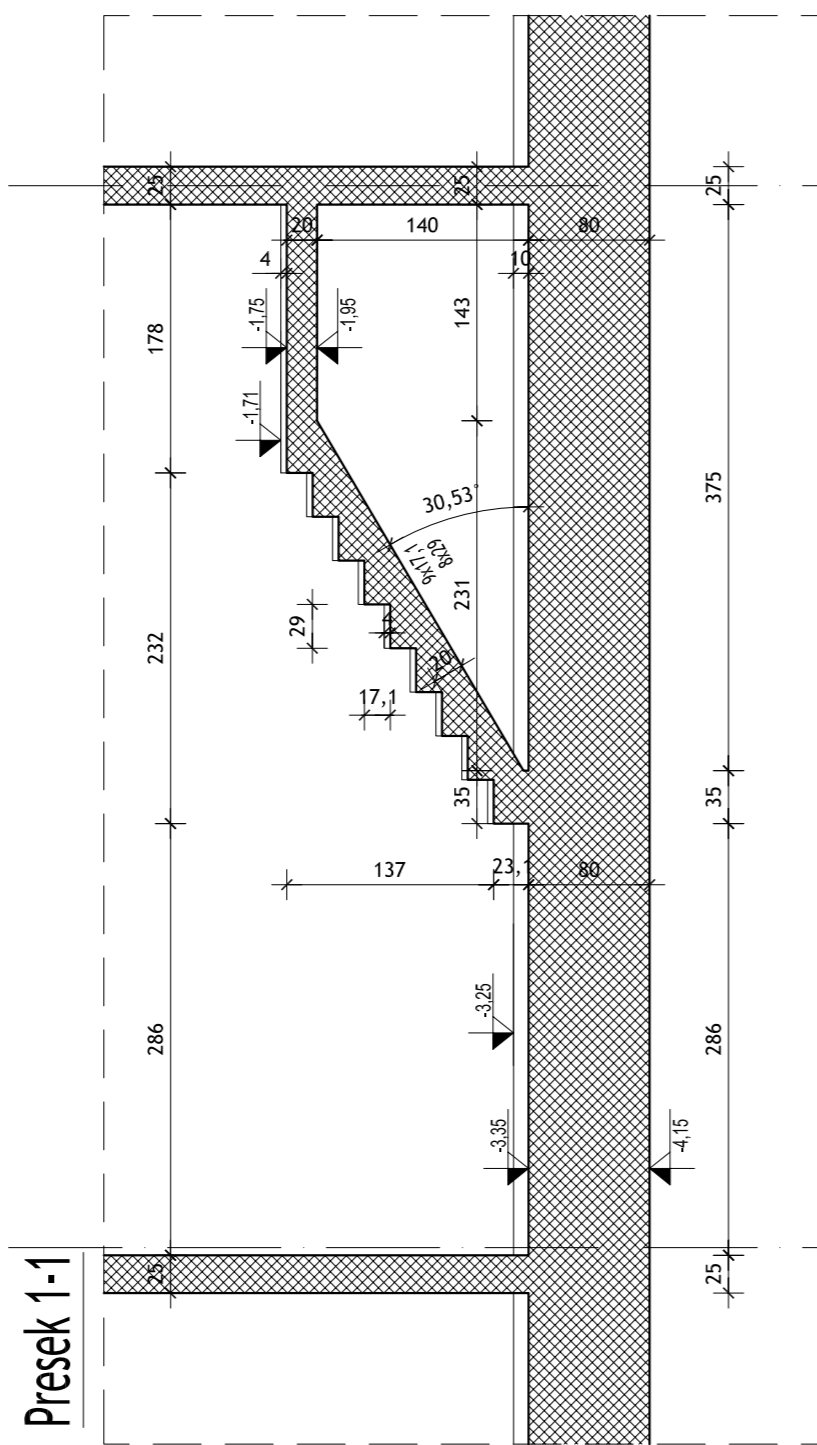
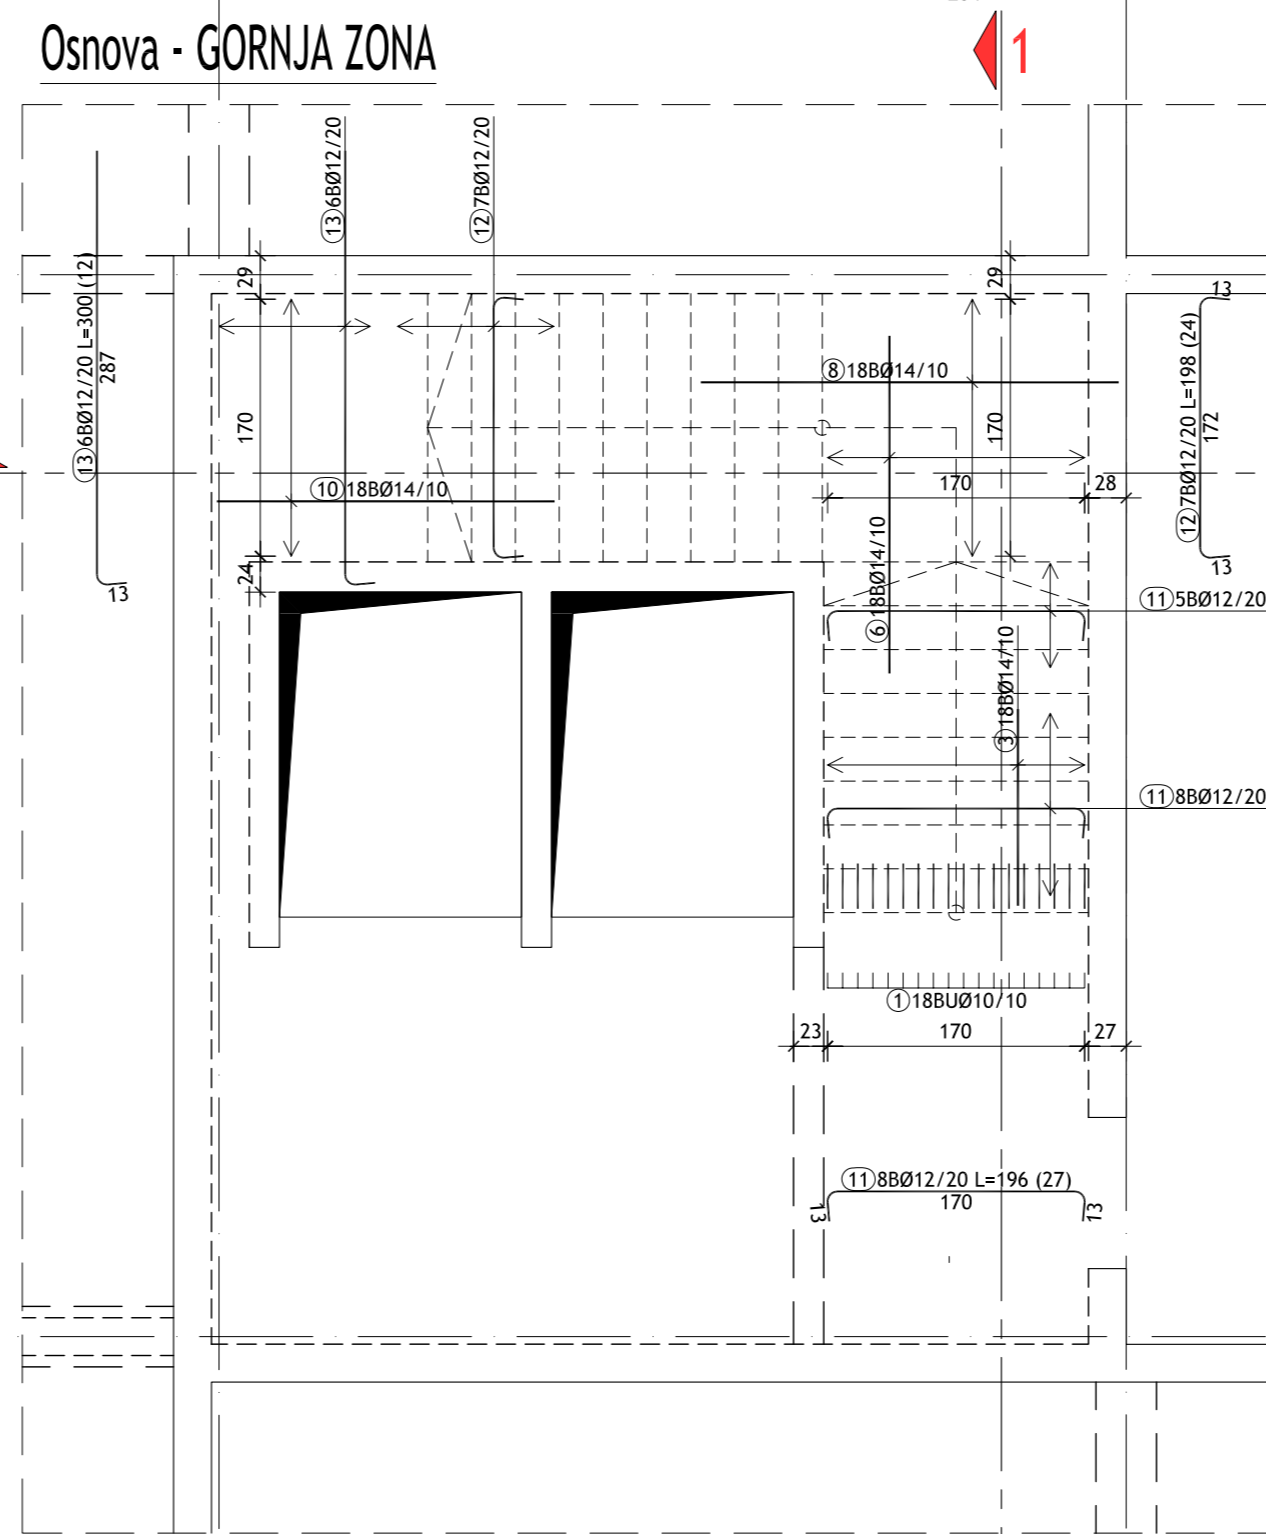
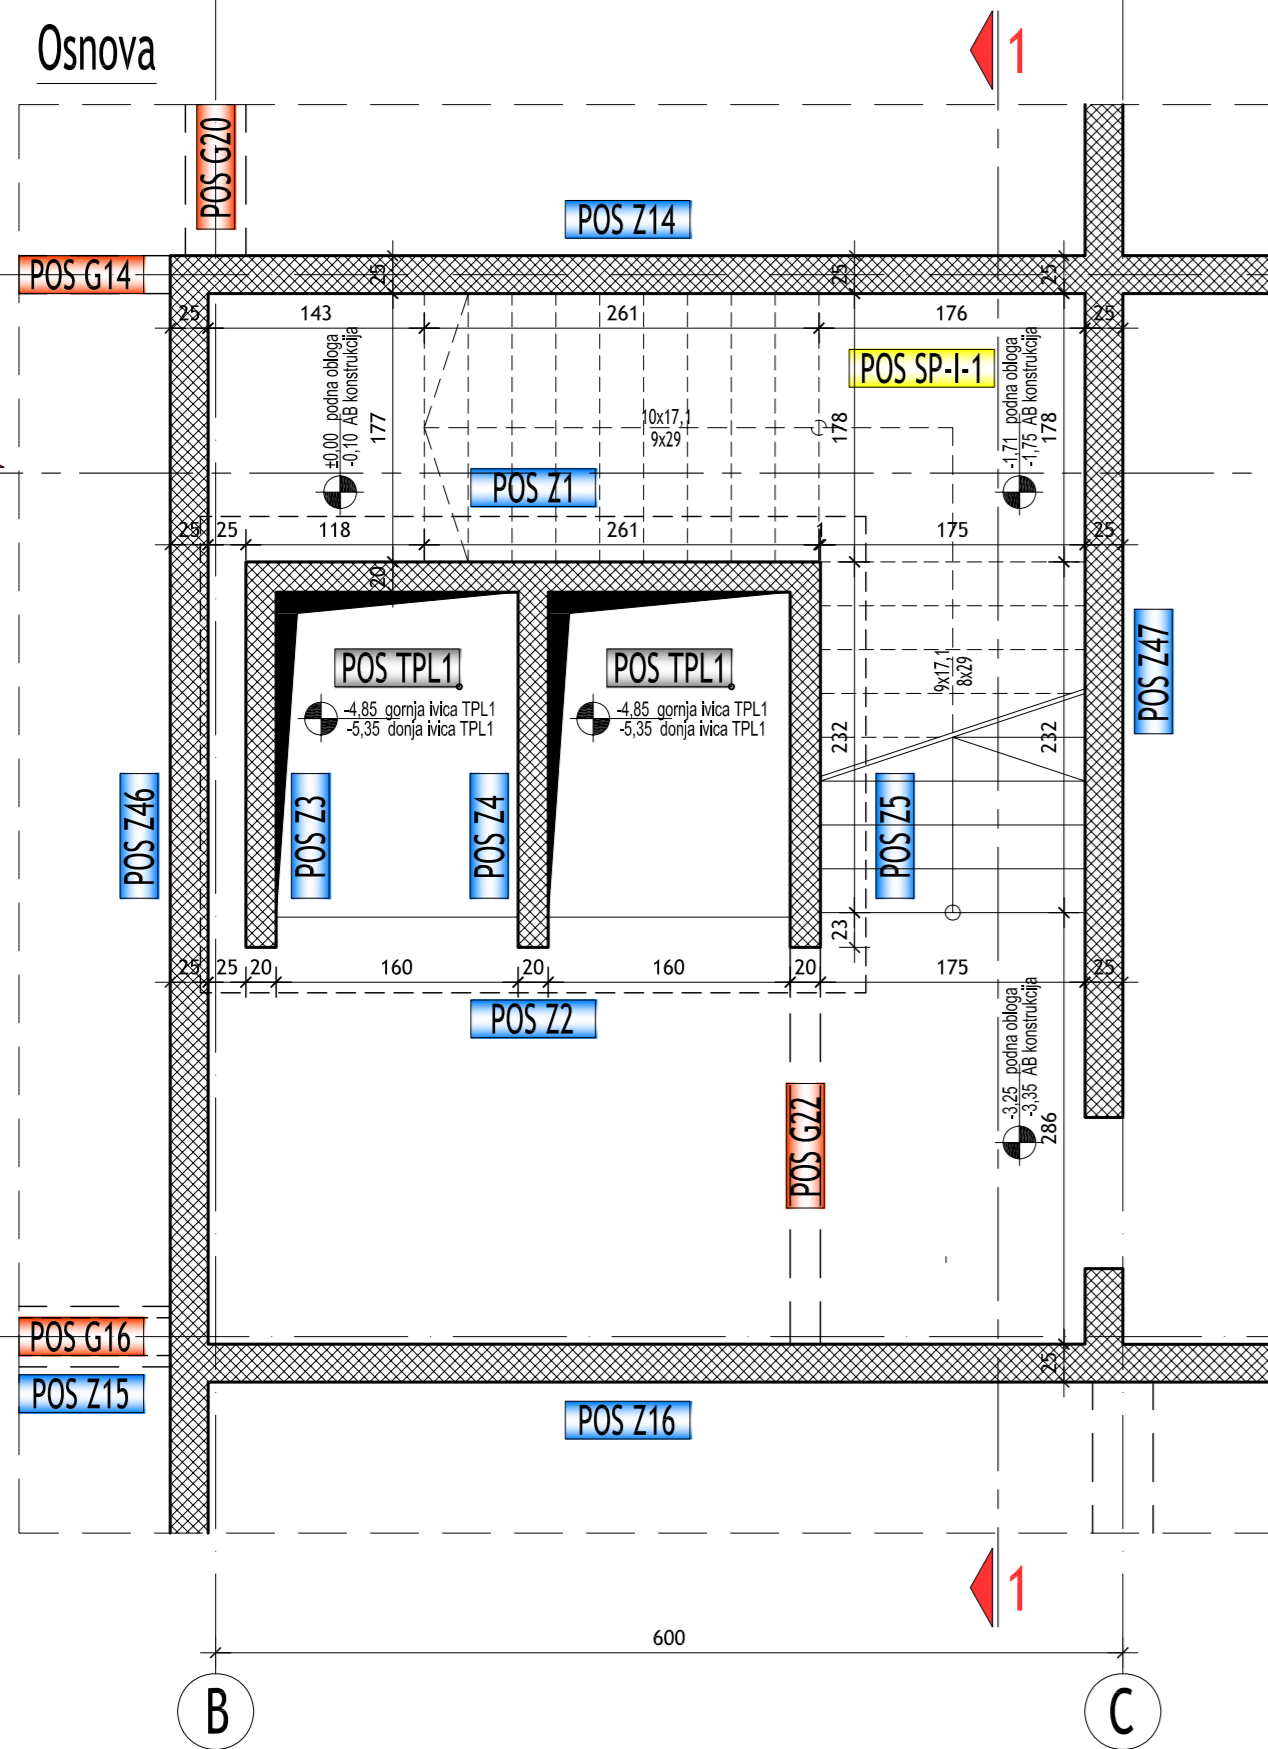
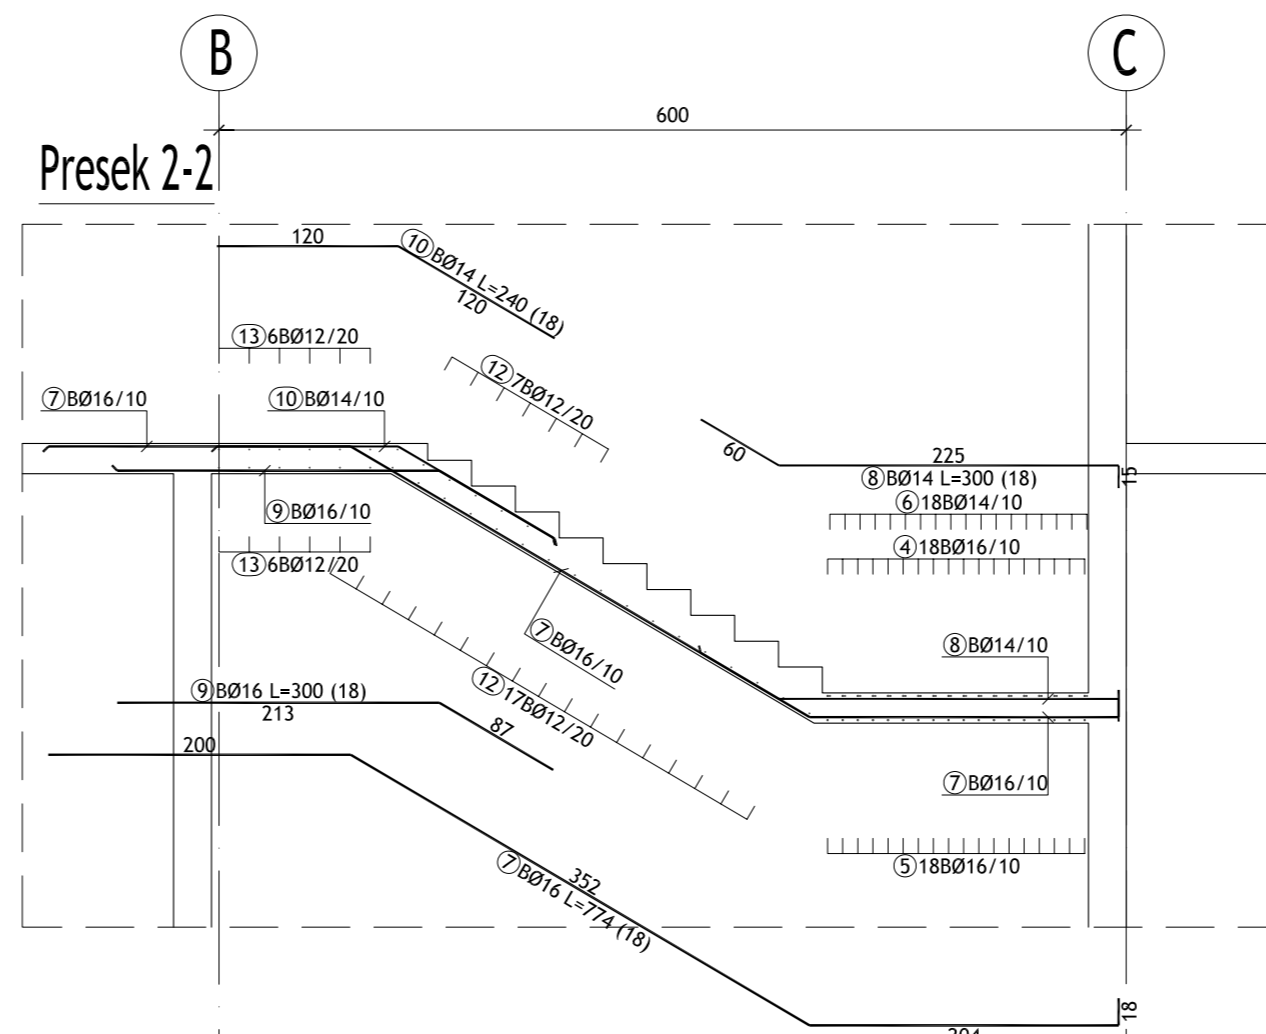
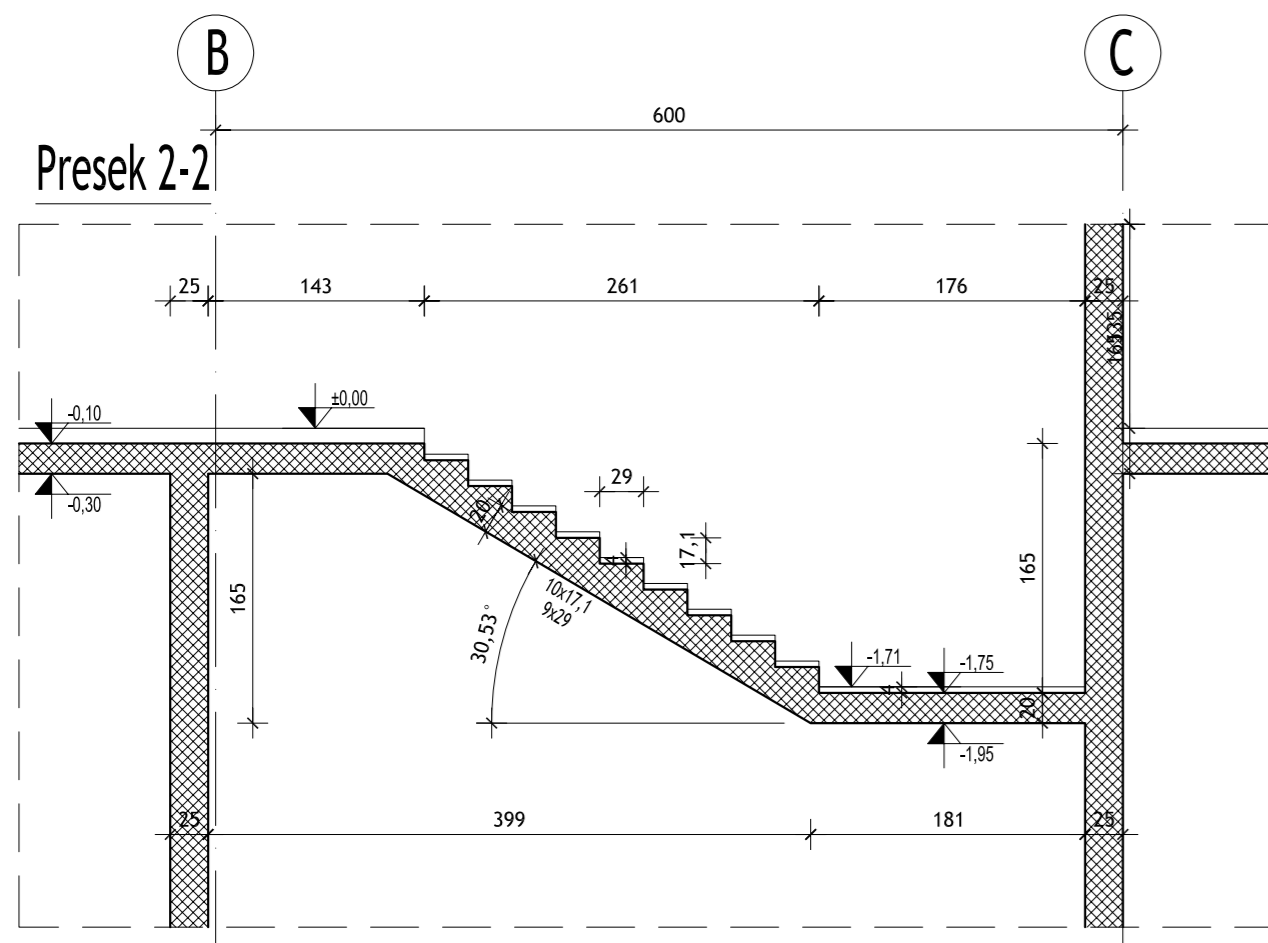


POS SP-I-1 - AB stepenišna ploča I-1

PLAN ARMATURE

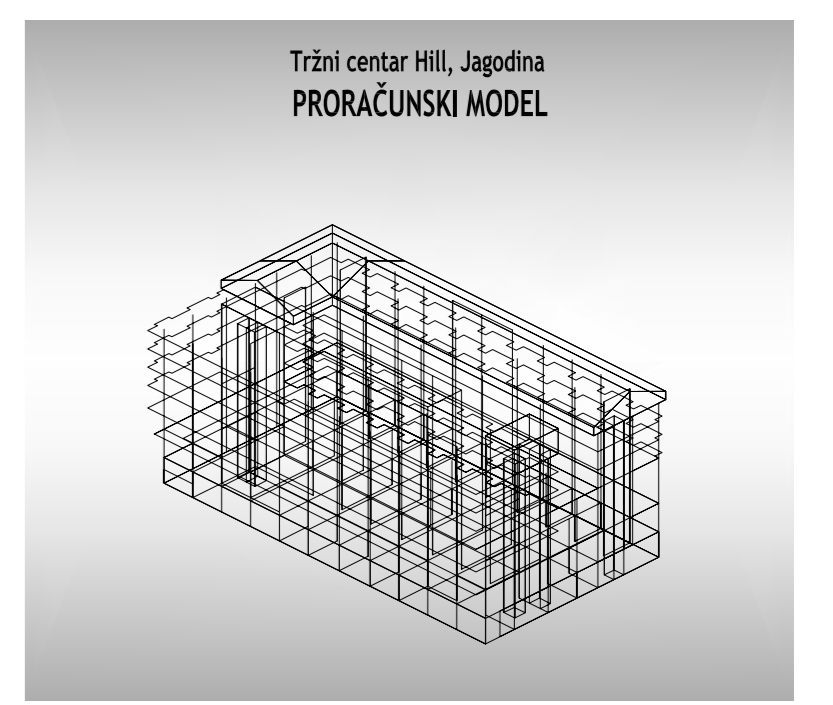

OSNOVA PODRUMA

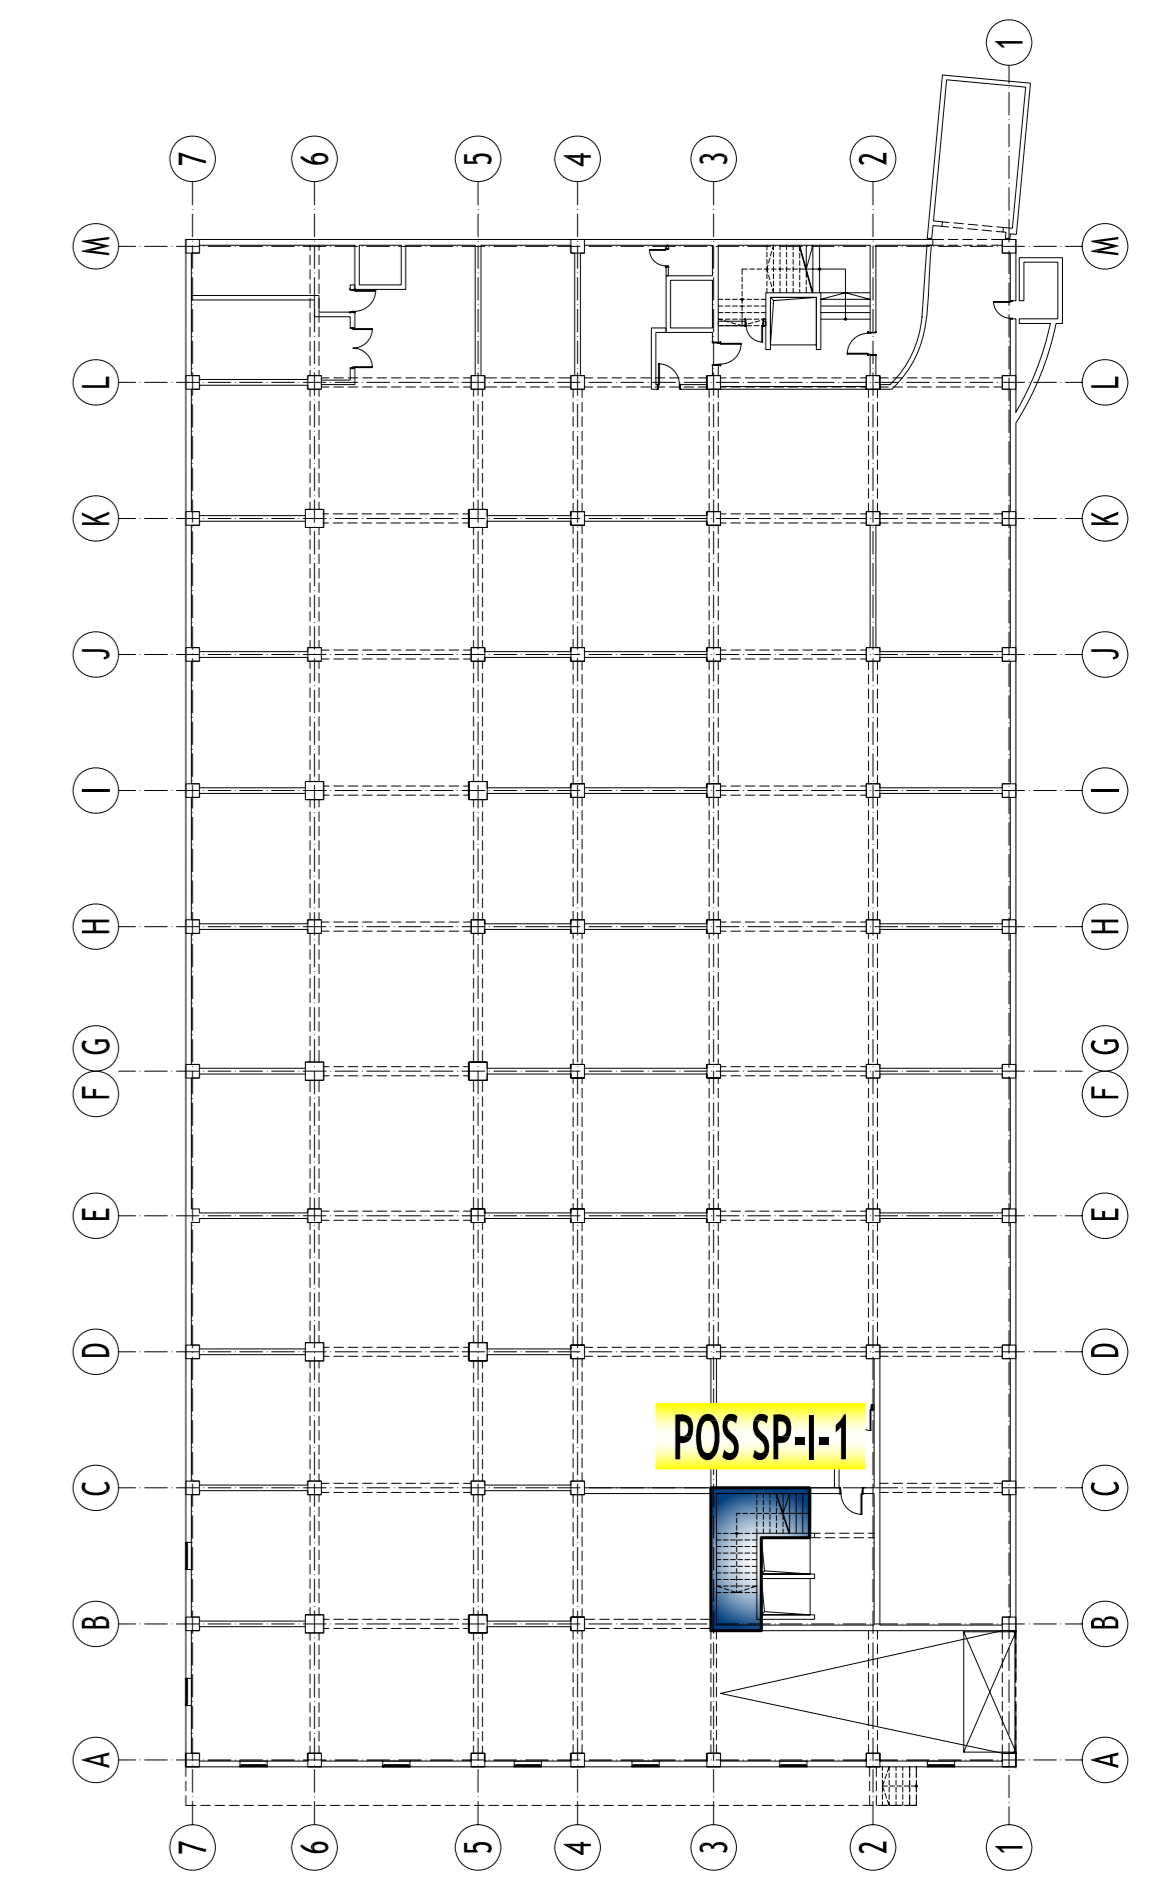

Sipke - specifikacija

ozn.	oblik i mere [cm]	Ø	lg [m]	n [kom]	lgn [m]
POS SP-I-1 (1 kom)					
1		10	2.00	18	36.00
2		16	2.40	18	43.20
3		14	2.40	18	43.20
4		16	4.65	18	83.70
5		16	3.00	18	54.00
6		14	2.40	18	43.20

7		16	7.74	18	139.32
8		14	3.00	18	54.00
9		16	3.00	18	54.00
10		14	2.40	18	43.20
11		12	1.96	27	52.92
12		12	1.98	24	47.52
13		12	3.00	12	36.00

Sipke - rekapitulacija

Ø [mm]	lgn [m]	Jedinična težina [kg/m³]	Težina [kg]
B500B			
10	36.00	0.63	22.79
12	136.44	0.91	124.30
14	183.60	1.24	228.03
16	374.22	1.62	606.61
Ukupno			981.73

The concrete or plastic spacers will be used to provide sufficient concrete cover-protective layer.
Betonški ili plastični distanceri koriste se za obezbeđenje dovoljne pokrivenosti betonom - zaštitni sloj.

POS SP-I-1

AB stepenišna ploča I-1
PLAN ARMATURE

BETON MB40
ARMATURA B500B



AGENCIJA ZA PROJEKTOVANJE K168		NIŠ, Vojvode Tankosića prilaz II br. 1, tel/fax: (+381 18) 534 196	
INVESTITOR	"PUT" D.O.O., JAGODINA	PROJEKTOVANJE	dr Predrag Blagojević, dipl. inž. građ.
OBJEKAT	Stambeno-poslovni objekat - Tržni centar Hill, spratnost Po+P+6+Pk, u Jagodini	KONSTRUKCIJE	licenca broj: 310 1384 03
TEHNIČKA DOKUMENTACIJA	PZI - PROJEKAT ZA IZVOĐENJE 2 - PROJEKAT KONSTRUKCIJE	PROJEKTOVANJE	dr Darko Žuković, dipl. inž. građ.
CRTEŽ	POS SP-I-1 - AB stepenišna ploča I-1 PLAN ARMATURE	PROJEKTOVANJE	Aleksandar Šestanovac, dipl. inž. građ.
		RADNIŠTVO	BATUM
		1 : 50	novembar 2019.
		BROJ LISTA 119	