


# SIMETRIČNE I ASIMETRIČNE FORME






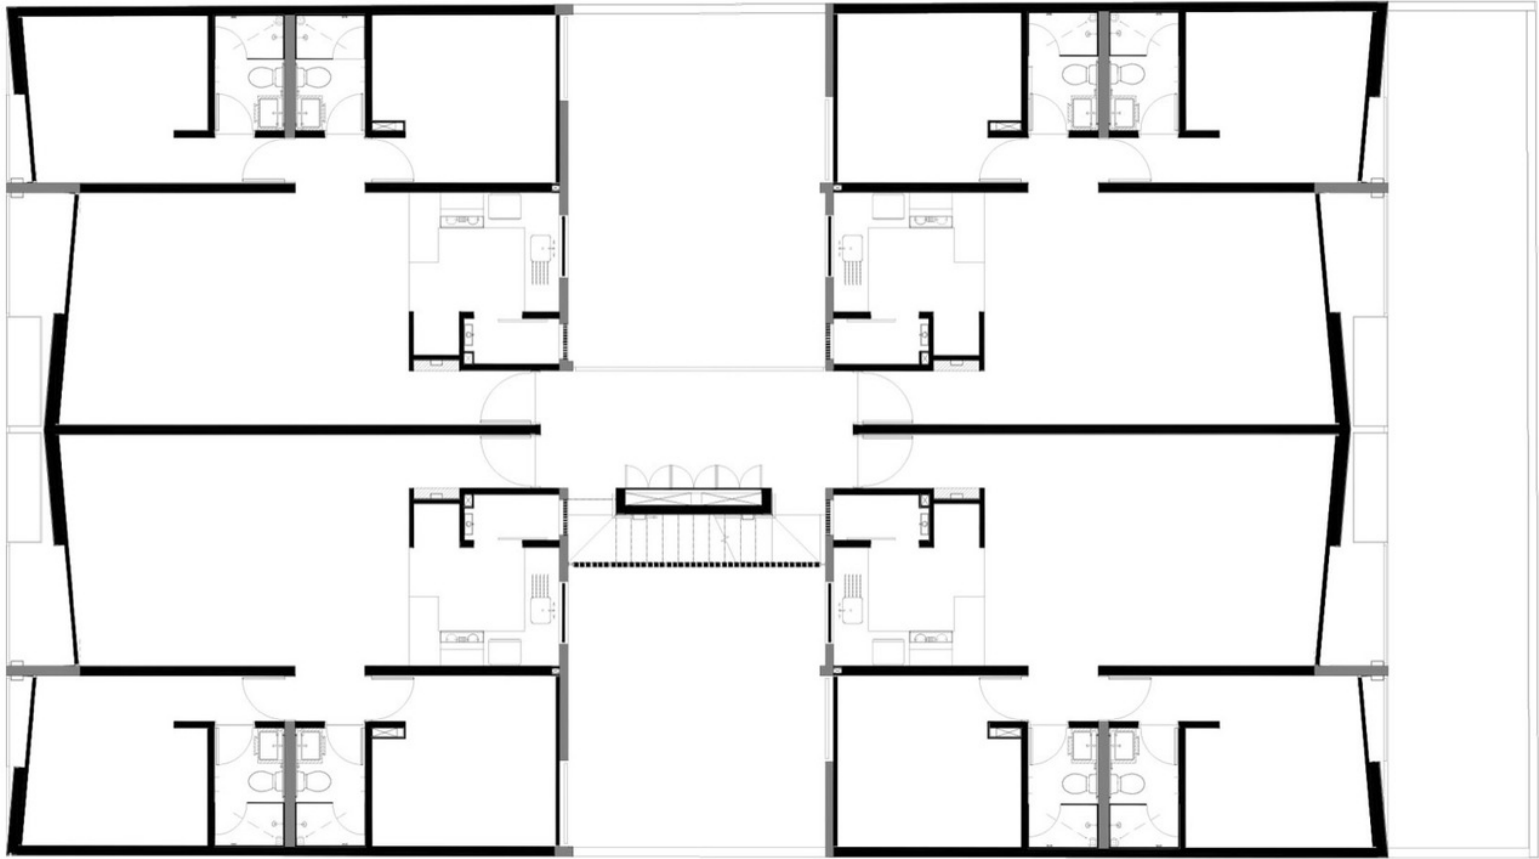

Vivienda Portales

Primer Nivel



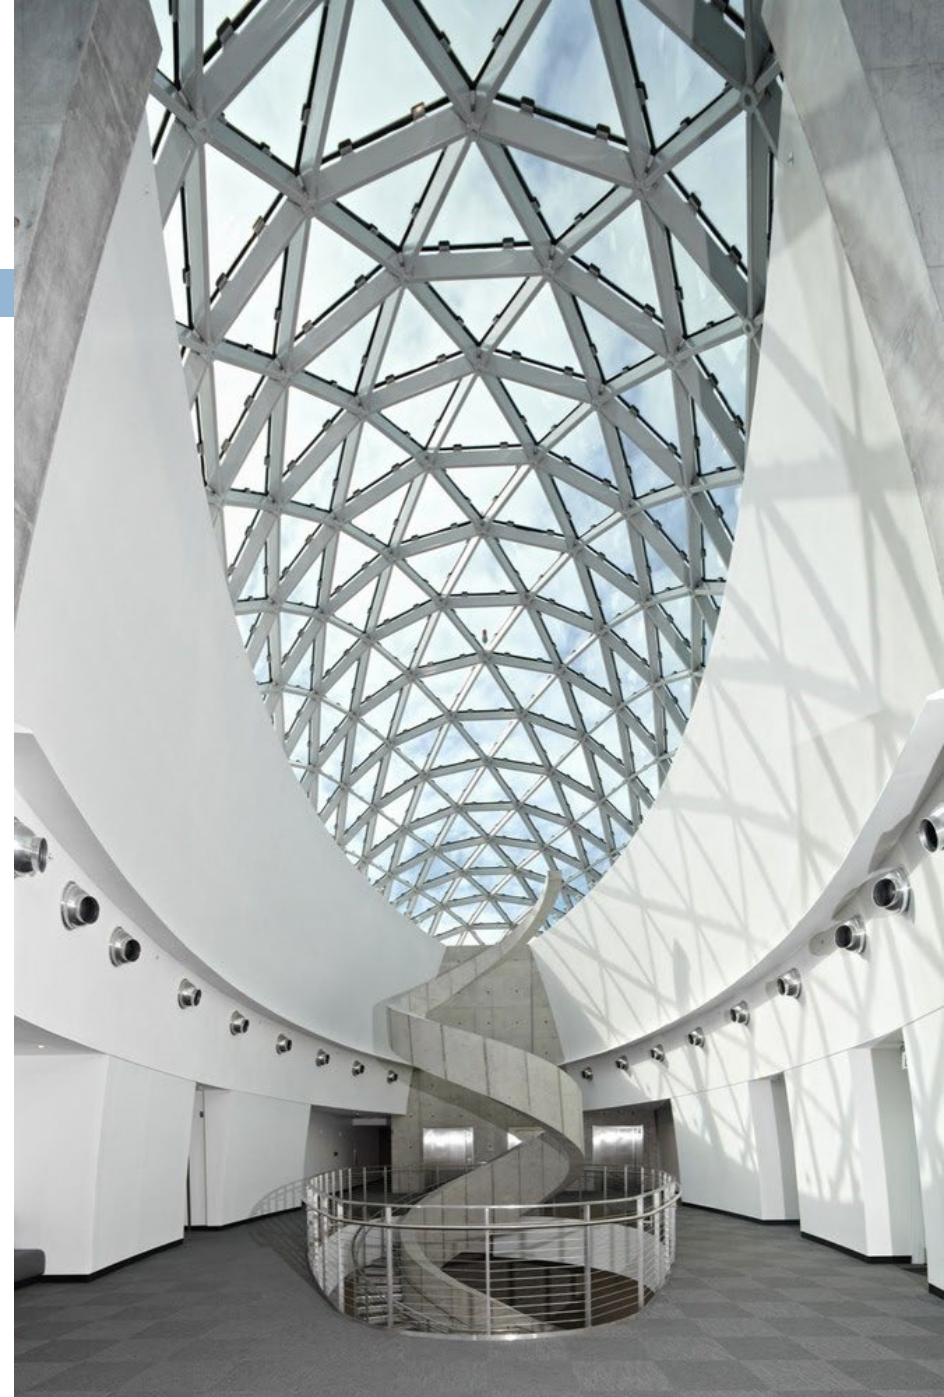


















# KONTRAST I HARMONIJA

---

- U ODNOSU NA **OBLIK I VELIČINU**
- U ODNOSU NA **MATERIJALIZACIJU**
  - TEKSTURU
  - BOJU

# KONTRAST I HARMONIJA

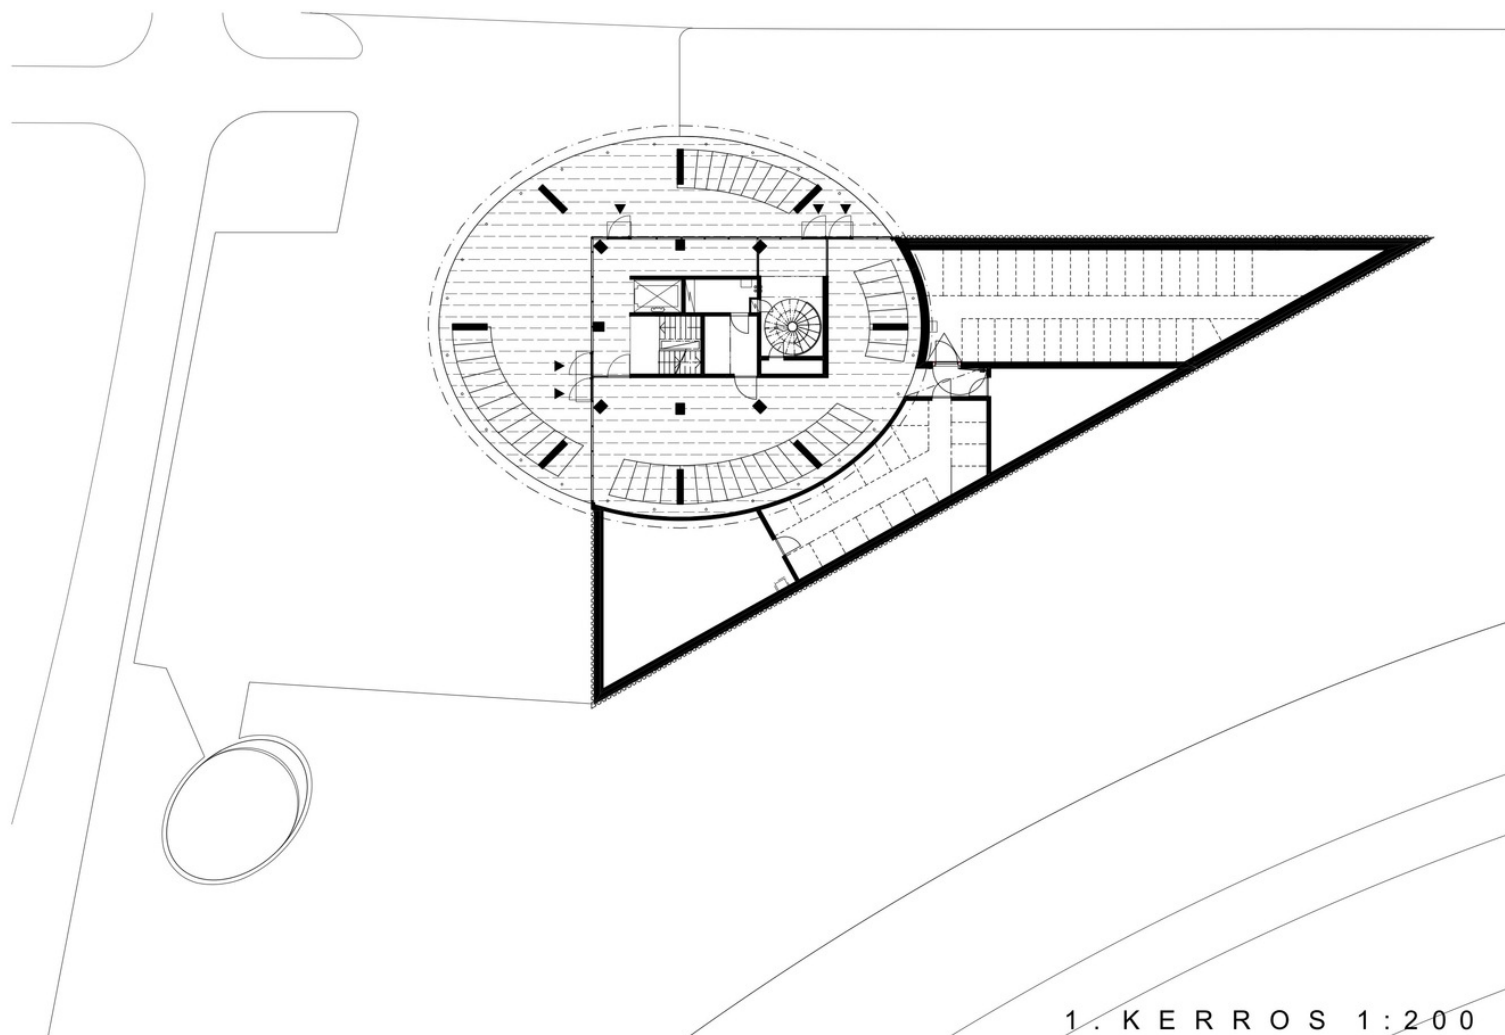

1. KERROS 1:200

























# Galleria in Gwanggyo- OMA, SUWON, SOUTH KOREA, 2020







FORENA



롯데월드 호텔

60

롯데월드 호텔



